


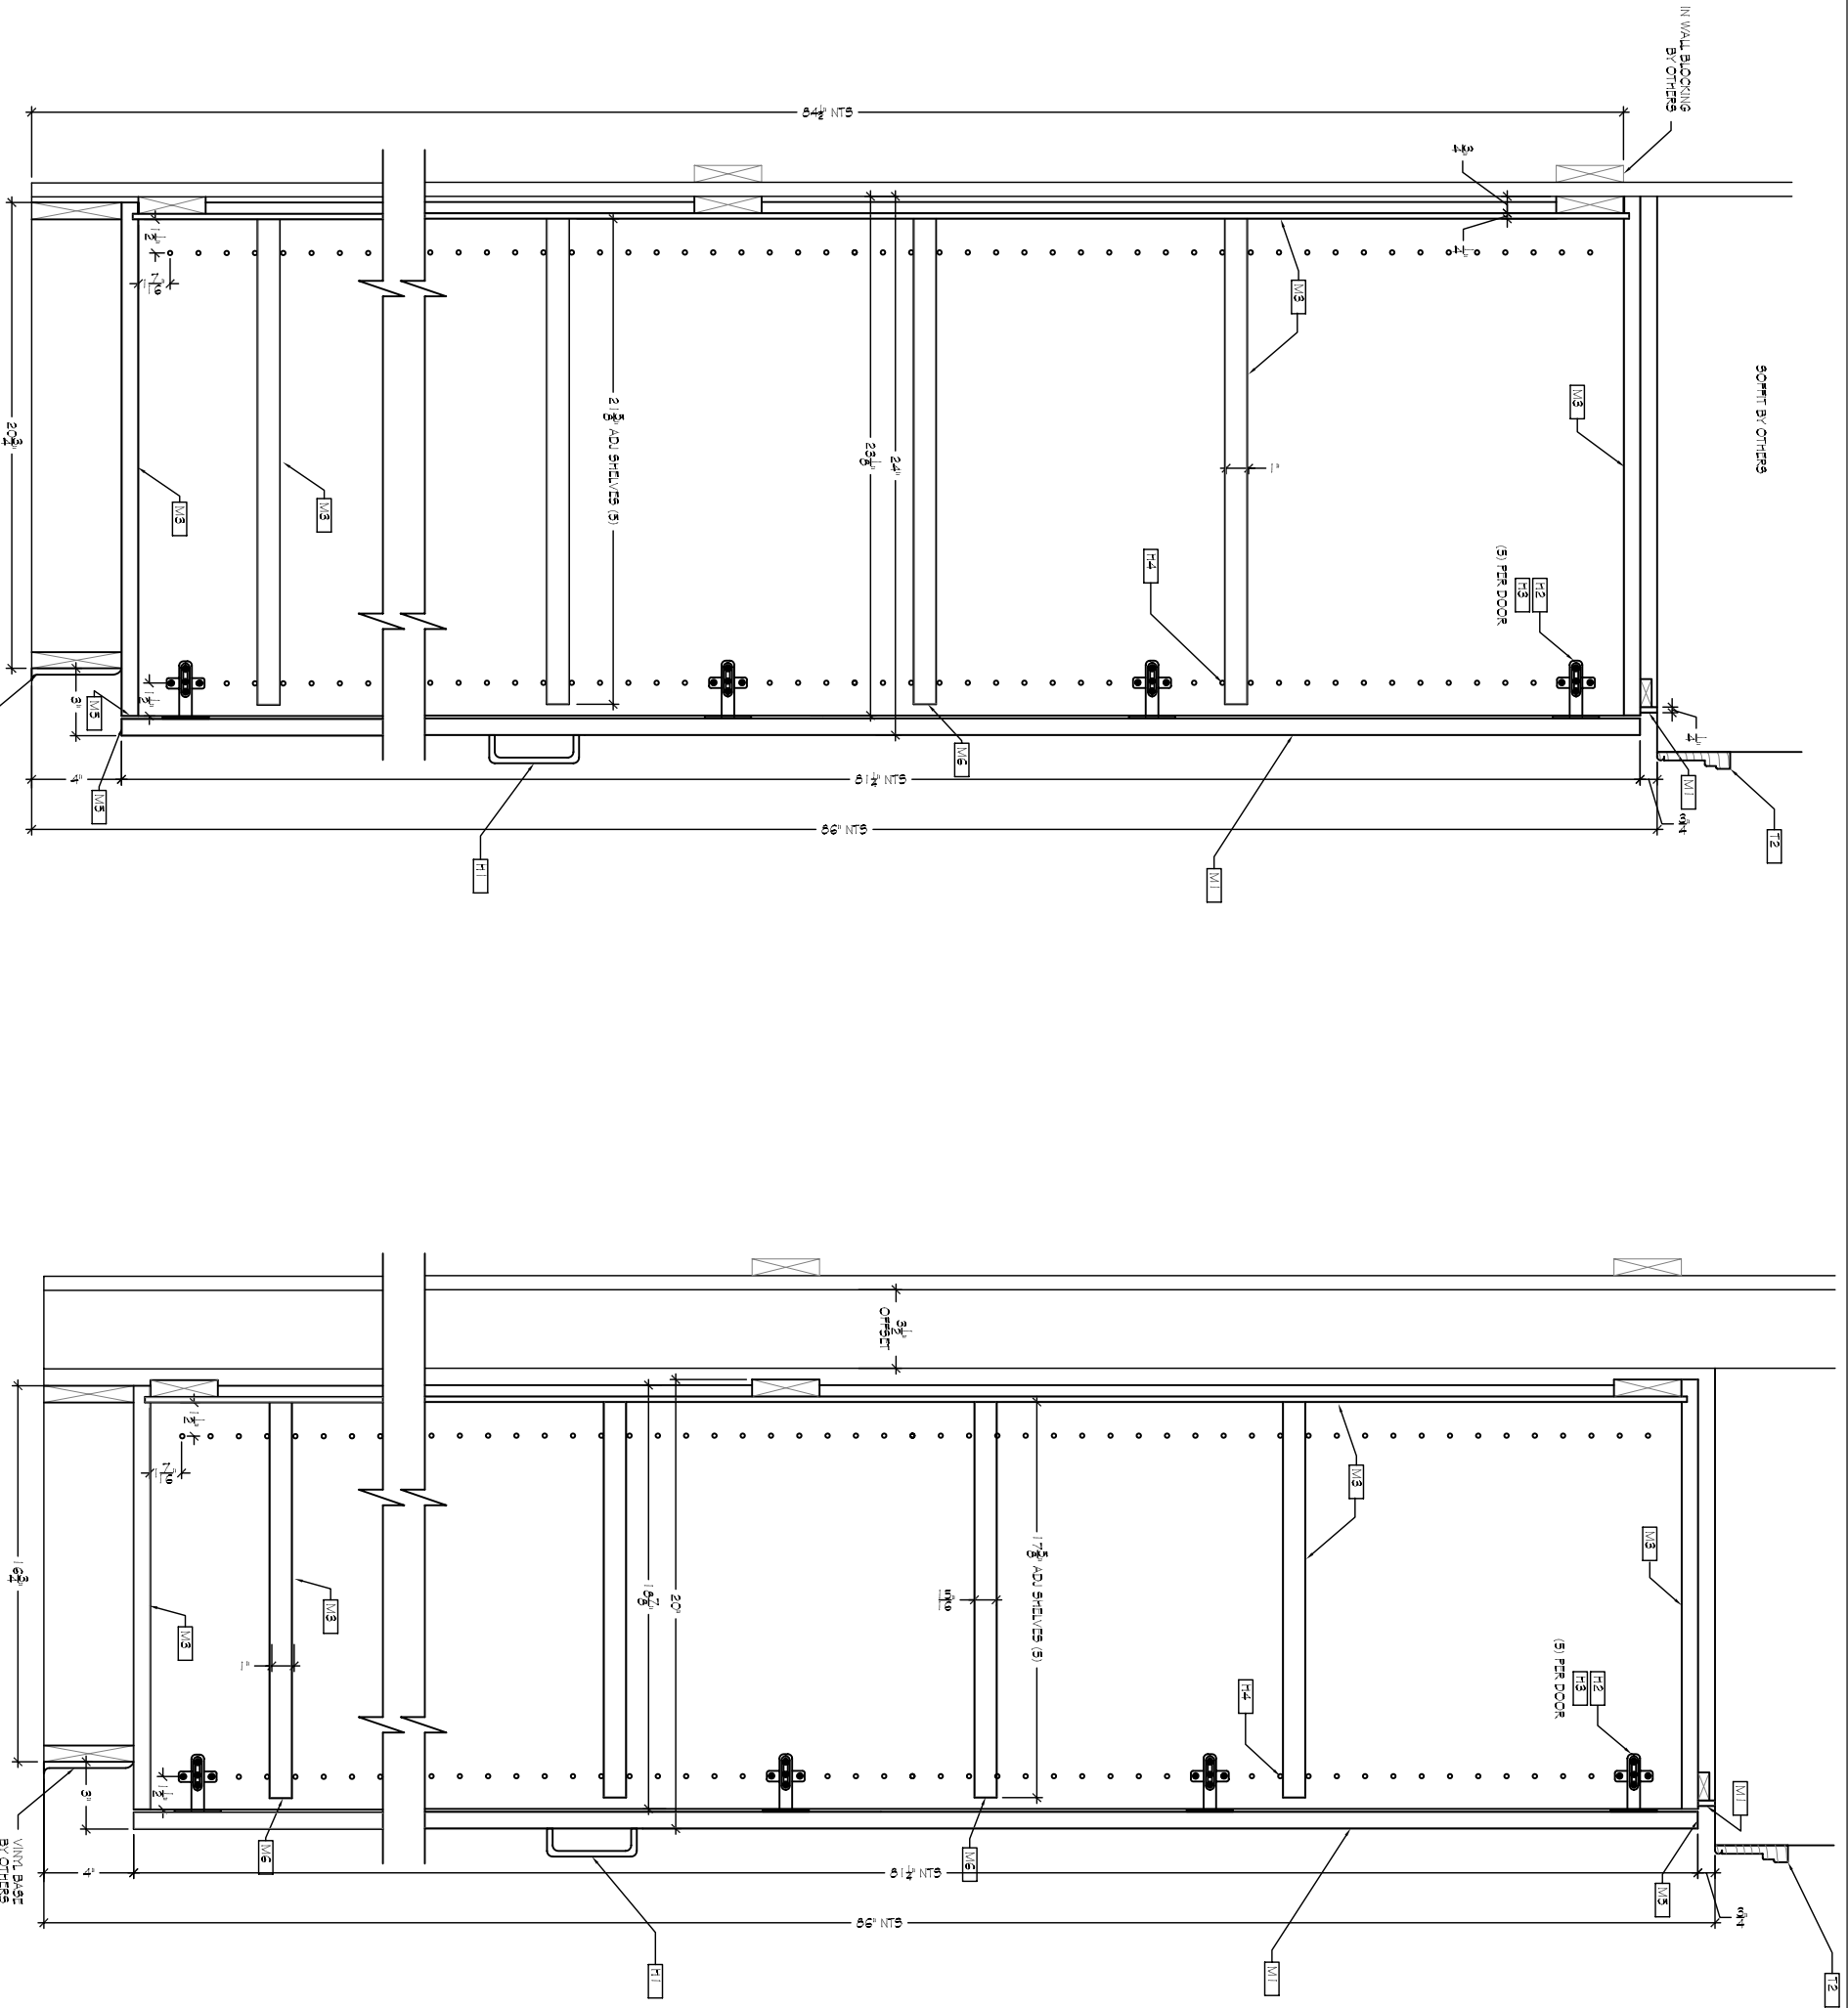

GENERAL NOTES AND SPECIFICATIONS

1. DRAWER BODIES SHALL BE 1/2" BALTIC BIRCH WITH LAM BOTTOMS
- DOVETAIL CONSTRUCTION WITH CLEAR COAT FINISH

TRAIL

CHERRY LAMBER PROFILE SIMILAR TO DICKS #244

T2 LUMBER MATCHING CABINETS PROFILE SIMILAR TO DICKS #219

MATERIALS:

M1 BOOK MATCHED PREMIUM GRADE CHERRY PB CORE FINISH PER ARCHITECT

APPROVED SAMPLE

M2 BOOK MATCHED PREMIUM GRADE OAK PB CORE FINISH PER ARCHITECT

APPROVED SAMPLE

M3 PB CORE WITH WHITE MEDIANLINE SURFACES

M4 PREMIUM GRADE OAK LUMBER FINISH PER ARCHITECT APPROVED SAMPLE

M5 LUMBER WOOD TAPE MATCHING CABINET SPECIE

M6 1mm WHITE PVC COATING

HARDWARE:

H1 PULLS STRAIGHT 3 1/2" WIRE PULL (BRUSHED ALUMINUM U3250 FINISH)

H2 HINGERS GRASS #8603 95 SHIM ON SELF CLOSING HINGE

H3 BASE PLATE GRASS #12843 ZINC DIECAST BASE PLATE

H4 SHIP PUSH HANDLE #232 04 711 INCH (FLATED)

H5 SLIDING DOOR BOTTOM TRACK RV #469 ZINC

H6 SLIDING DOOR TOP TRACK RV #467 ZINC

H7 SLIDING DOOR ROLLERS RV #402

H8 PUSH FINGER PULLS

H9 DRAWER LOCKER TIMBERLINE # C8 TWO CYLINDER BODY

1" 100 LOCK PLUG

SP-105 STRIKE PLATE

H10 DOOR LOCKS TIMBERLINE # C24-95 CYLINDER BODY

1" 100 LOCK PLUG

SP-250 STRIKE PLATE

H10 TABOW CATCH HANDLE #245 74 000

H11 ACQUIRE #3632 FULL EXTENSION DRAWER SLIDES

H12 CLOSET ROD RV 1 1/4" OD #46268 STAINLESS STEEL FINISH

H13 CLOSET ROD FLANGE RV #735 CHR - CHROME FINISH

ABBREVIATIONS

- VF = VENEER FIELD
- RE = RECESSED
- SB = STAINLESS STEEL
- W = WOOD
- U = UNDERCUT
- MS = MESS LAMINATE
- QU = QUARTZ SOLID SURF
- CS = COSS BONDIC
- W = WATERBURY
- FIN = FINISH
- PL = PLANT C. LAMINATE
- PR = HIGH PRESSURE LAMINATE
- WC = WOOD
- PS = PRESSURE LAMINATE
- UD = UNDERCUT
- P/C = POLYMER CLIP ON

LEGEND

- WATERBURY SPECIFICATION
- P.O. C. LAMINATE
- ELEVATION & SECTION REFERENCE
- SECTION REFERENCE
- ELEVATION REFERENCE
- CABINET SPECIFICATION

JAY HOLLAND
WOODWORK ENGINEERING SERVICE

108 GREENBUSH ROAD
PO BOX 37
TARBORO, NC 27886
PHONE: 252.823.8888
FAX: 252.823.5717
EMAIL: jh@jehs.com

HOSPITAL PROJECT
MAIN STREET
TARBORO, NC 27886

DRAWING TITLE

SAMPLE DRAWING
SECTIONS AND DETAILS

ARCHITECT: DDB&P PLLC
CONTRACTOR: BSEB BUILDERS
PROJECT NO: J08 NO: HP022
DRAWN BY: JH
SCALE: AS NOTED
DATE: 08/03/02

SECTION: WARDROBE
SCALE: 3" = 1'-0"
ARCHT REF: D3

SECTION: WARDROBE (SHALLOW)
SCALE: 3" = 1'-0"
ARCHT REF: D3